



Perforirana tabla za sakrivanje kablova LCD televizora

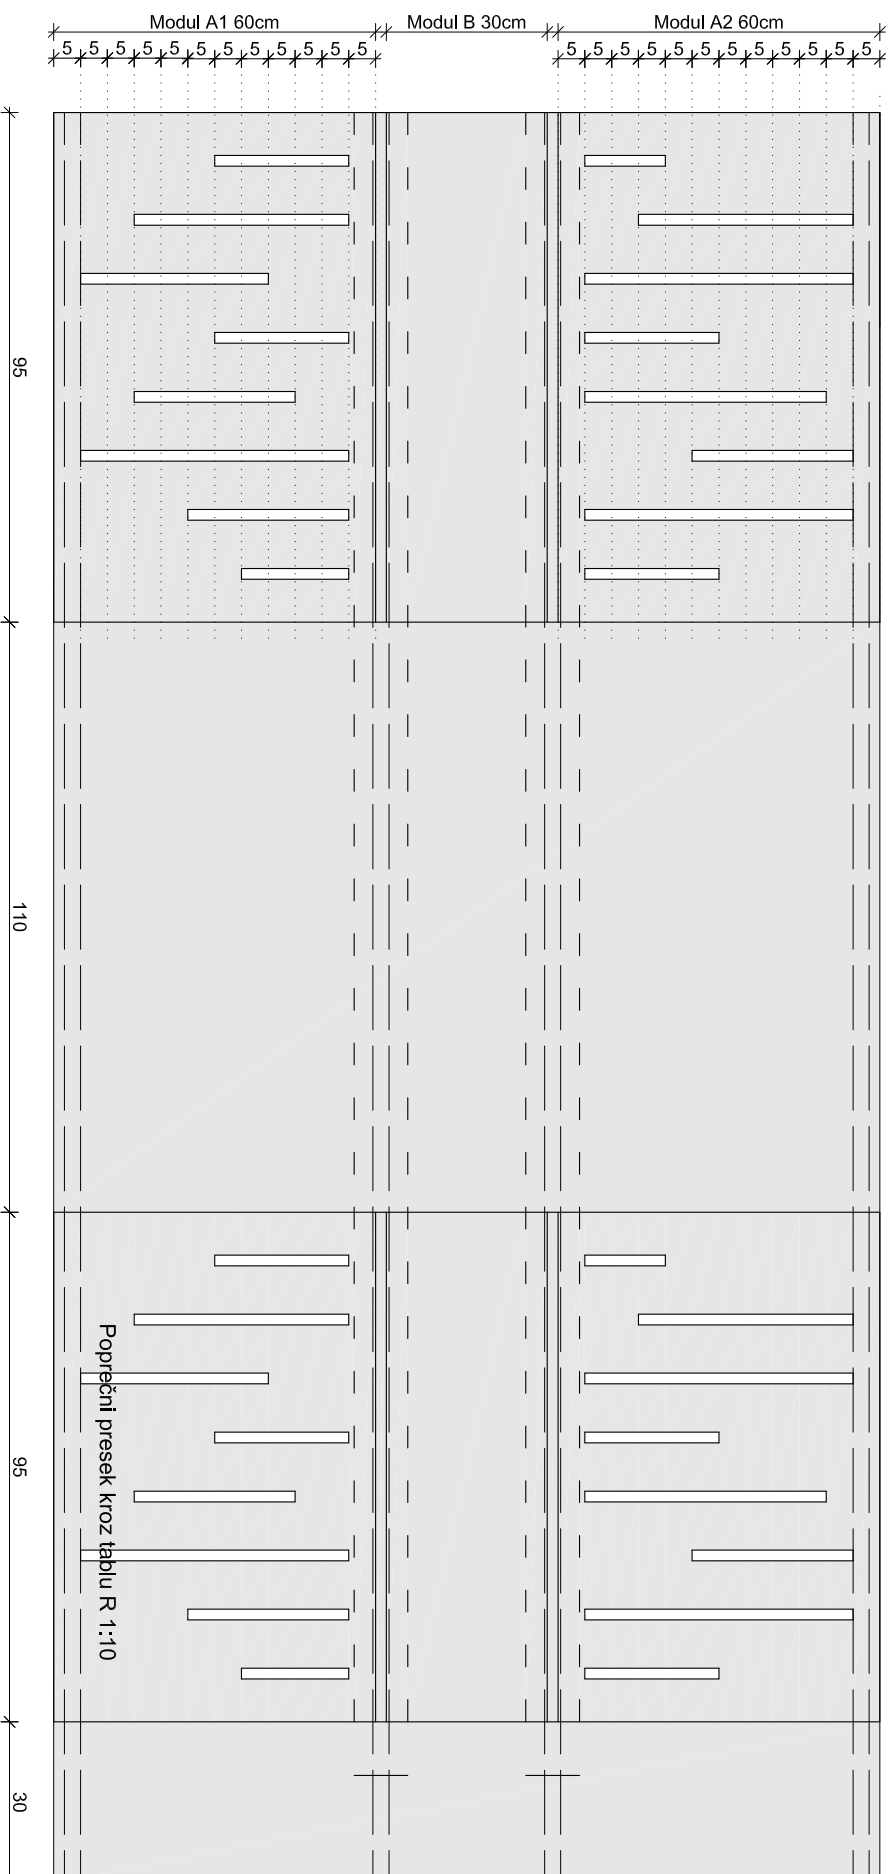

Frontalni izgled table R 1:10



Horizontalni preseki table R 1:10

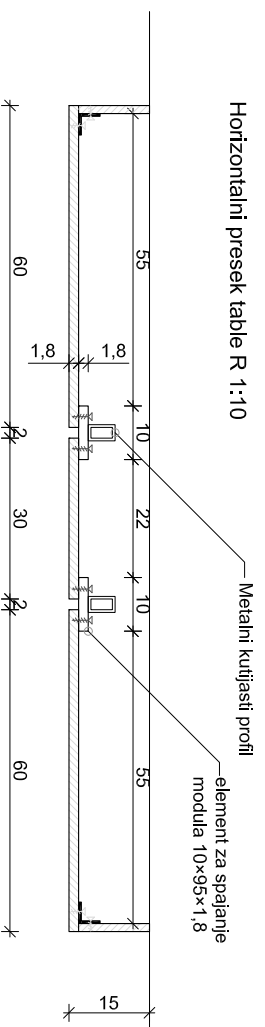

pozicija 1-16